




APPROVED  
Department of Permitting Services  
Permit # **STORMWATER-282967**  
Date **05/30/17**  
Stamped By: Mark Etheridge

DRILL HOLES


DRILL HOLES

DRILL HOLES

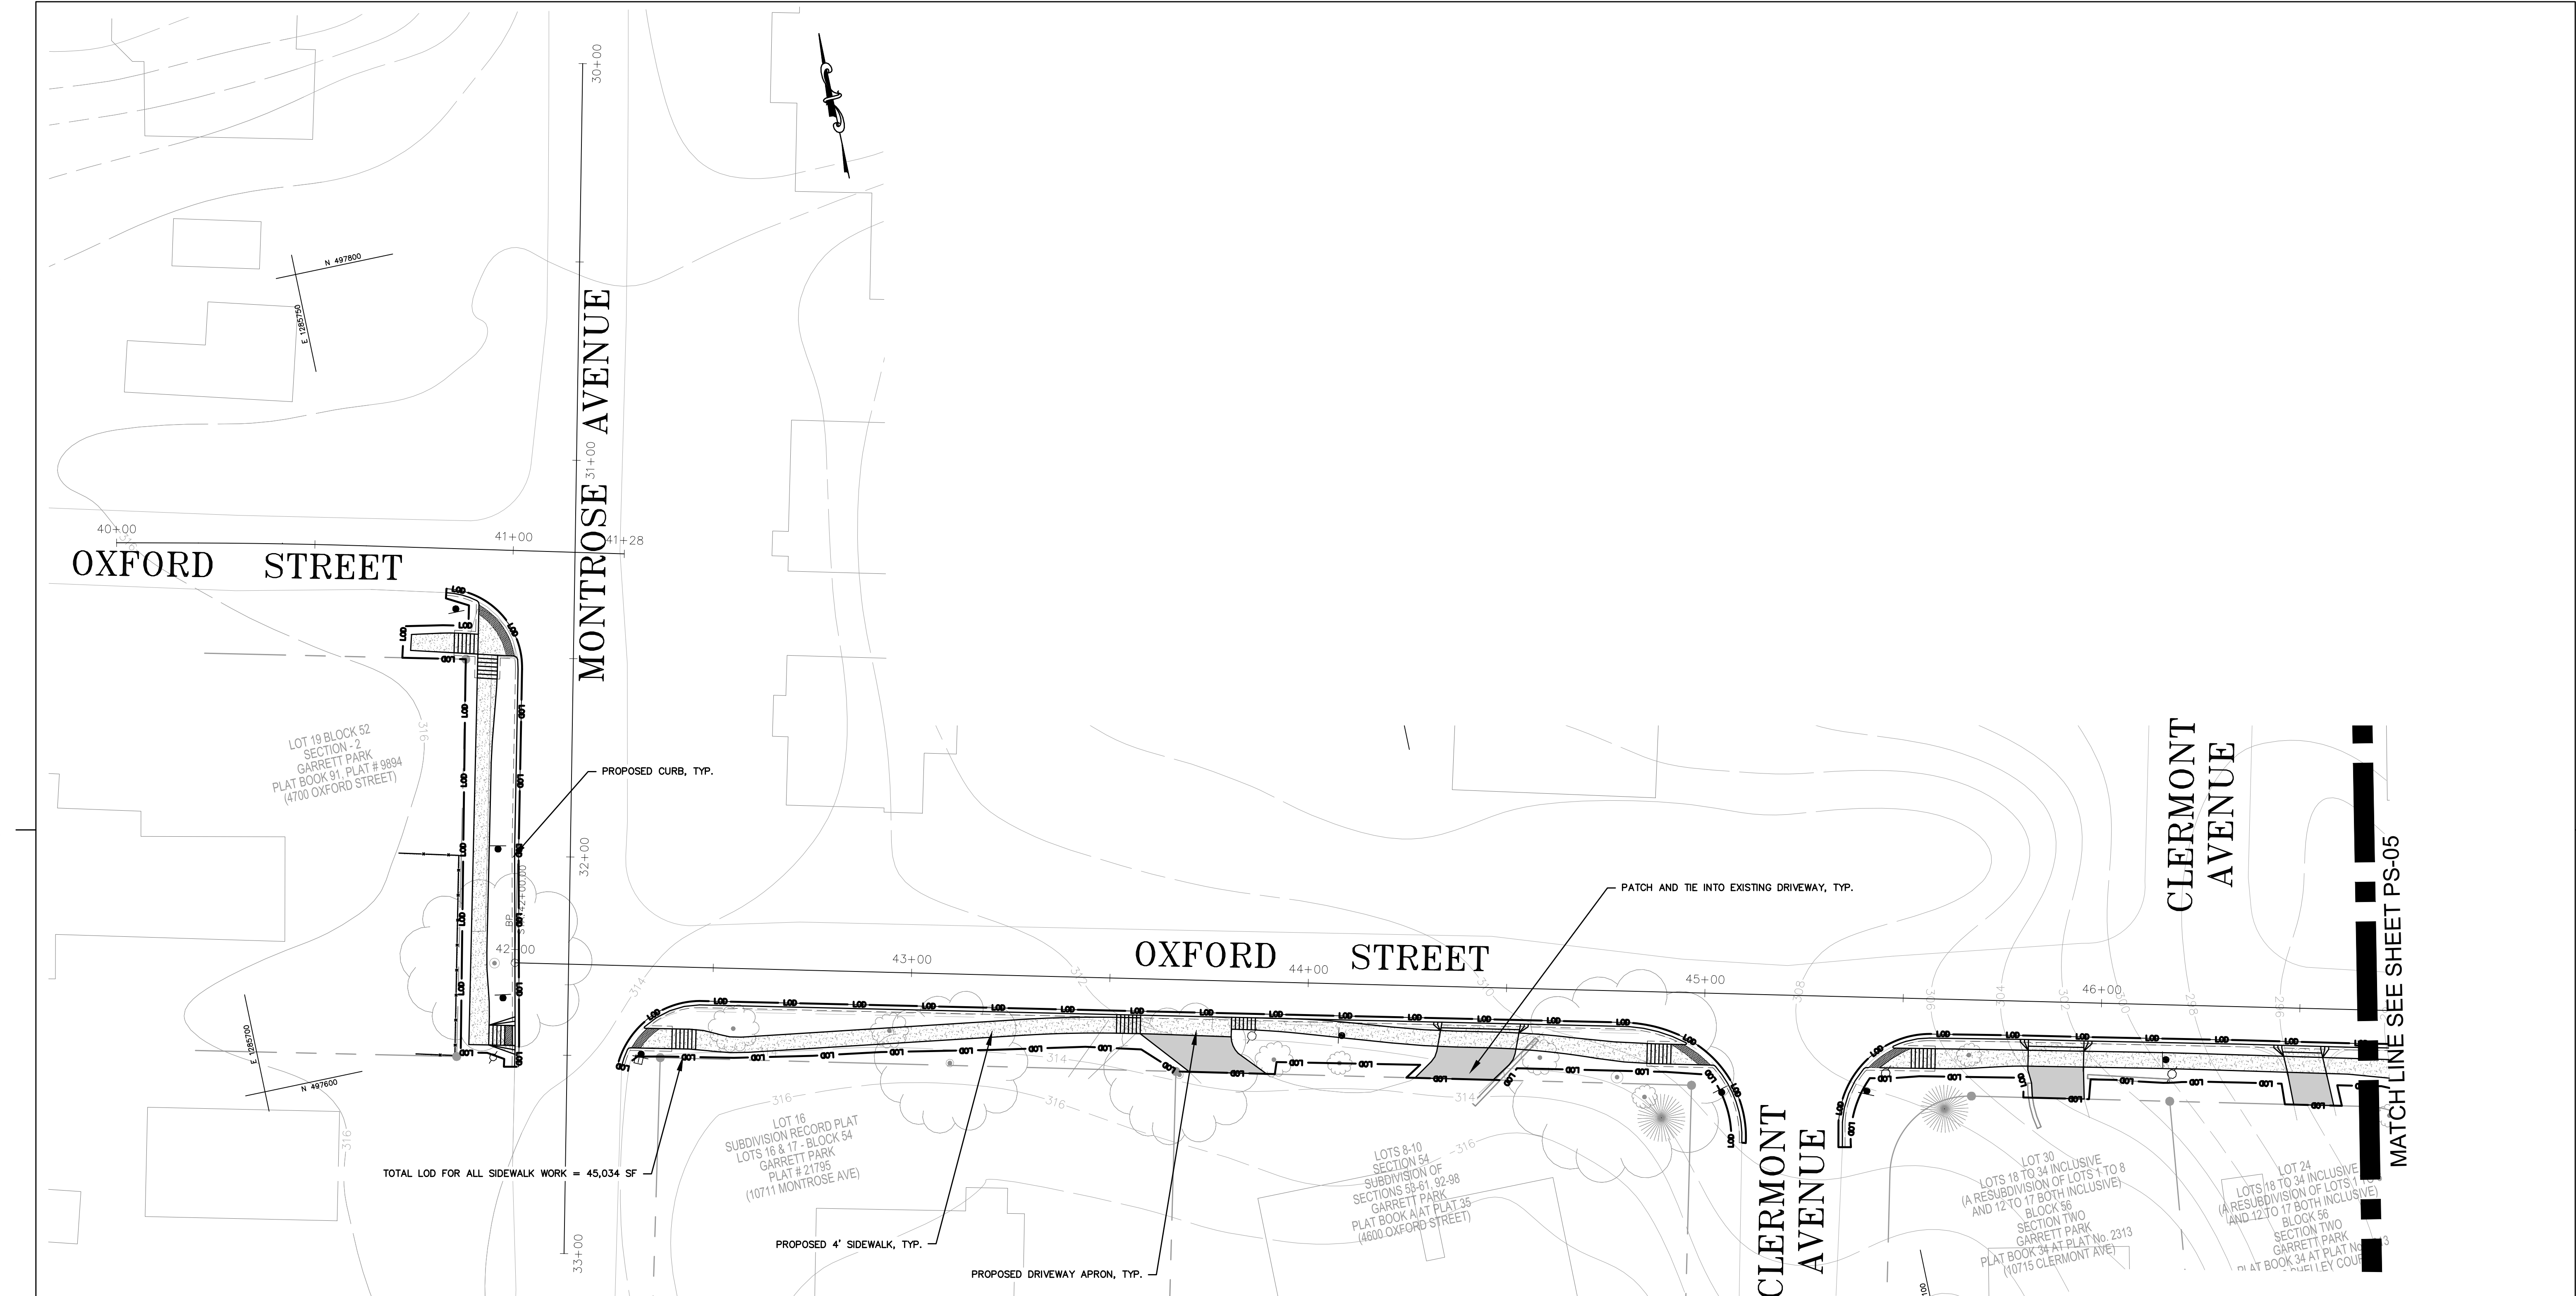


SIDEWALK LAYOUT PLAN  
STA. 40+00 - STA. 46+75 (APPROX.)

DATUM: NAD 83/91 Horizontal  
NAVD 88 Vertical



STATE OF MARYLAND  
DEPARTMENT OF TRANSPORTATION  
STATE HIGHWAY ADMINISTRATION  
HIGHWAY DESIGN DIVISION  
**TOWN OF GARRETT PARK**  
PEDESTRIAN FACILITY DESIGN SERVICES  
SAFE ROUTES TO SCHOOL (SRTS)

**STORMWATER MANAGEMENT CONCEPT PLAN**  
SCALE 1" = 20' ADVERTISED DATE OCT. 2015 CONTRACT NO. AX352B52  
DESIGNED BY ME COUNTY MONTGOMERY  
DRAWN BY ME LOGMILE  
CHECKED BY JA HORIZONTAL SCALE  
F.A.P. NO. SEE TITLE SHEET VERTICAL SCALE  
DRAWING NO. SMSC0005 OF 7 SHEET NO. X OF X



Engineering a Sustainable Future  
Nobis Engineering, Inc.  
20410 Century Boulevard, Suite 230  
Germantown, MD 20874  
T(301) 528-2010  
www.nobiseng.com  
Client - Focused, Employee - Owned

PROFESSIONAL CERTIFICATION:  
I CERTIFY THAT THESE DOCUMENTS  
WERE PREPARED OR APPROVED BY  
ME, AND THAT I AM A DULY LICENSED  
PROFESSIONAL ENGINEER UNDER THE  
LAWS OF THE STATE OF MARYLAND.

LICENSE NO. 31168  
EXPIRATION DATE: 1/12/2019



BY:Matthew Edelman

CROSS REFERENCE	
ITEM	SHEET NOS.
TYPICAL SHEETS	
SUPERELEVATION SHEETS	
PIPE & DRAINAGE SCHEDULE	
GEOMETRIC LAYOUT SHEETS	
ROADWAY PLAN SHEETS	
ROADWAY PROFILE SHEETS	
TRAFFIC CONTROL SHEETS	
EROSION & SEDIMENT CONTROL	
SIGNING & MARKING PLANS	
LANDSCAPE PLAN SHEETS	
UTILITIES	

REVISIONS	